


2025 Financial Way  
 Suite 106  
 Glendora, CA 91741  
 (626) 963-1401  
 www.ntdstichler.com

AUBURN  
 GLENDORA  
 PHOENIX  
 SAN DIEGO


KEYNOTES

USERNAME: #USERNAME##### TIME: #TIME####  
 FILE: #FILENAME#####

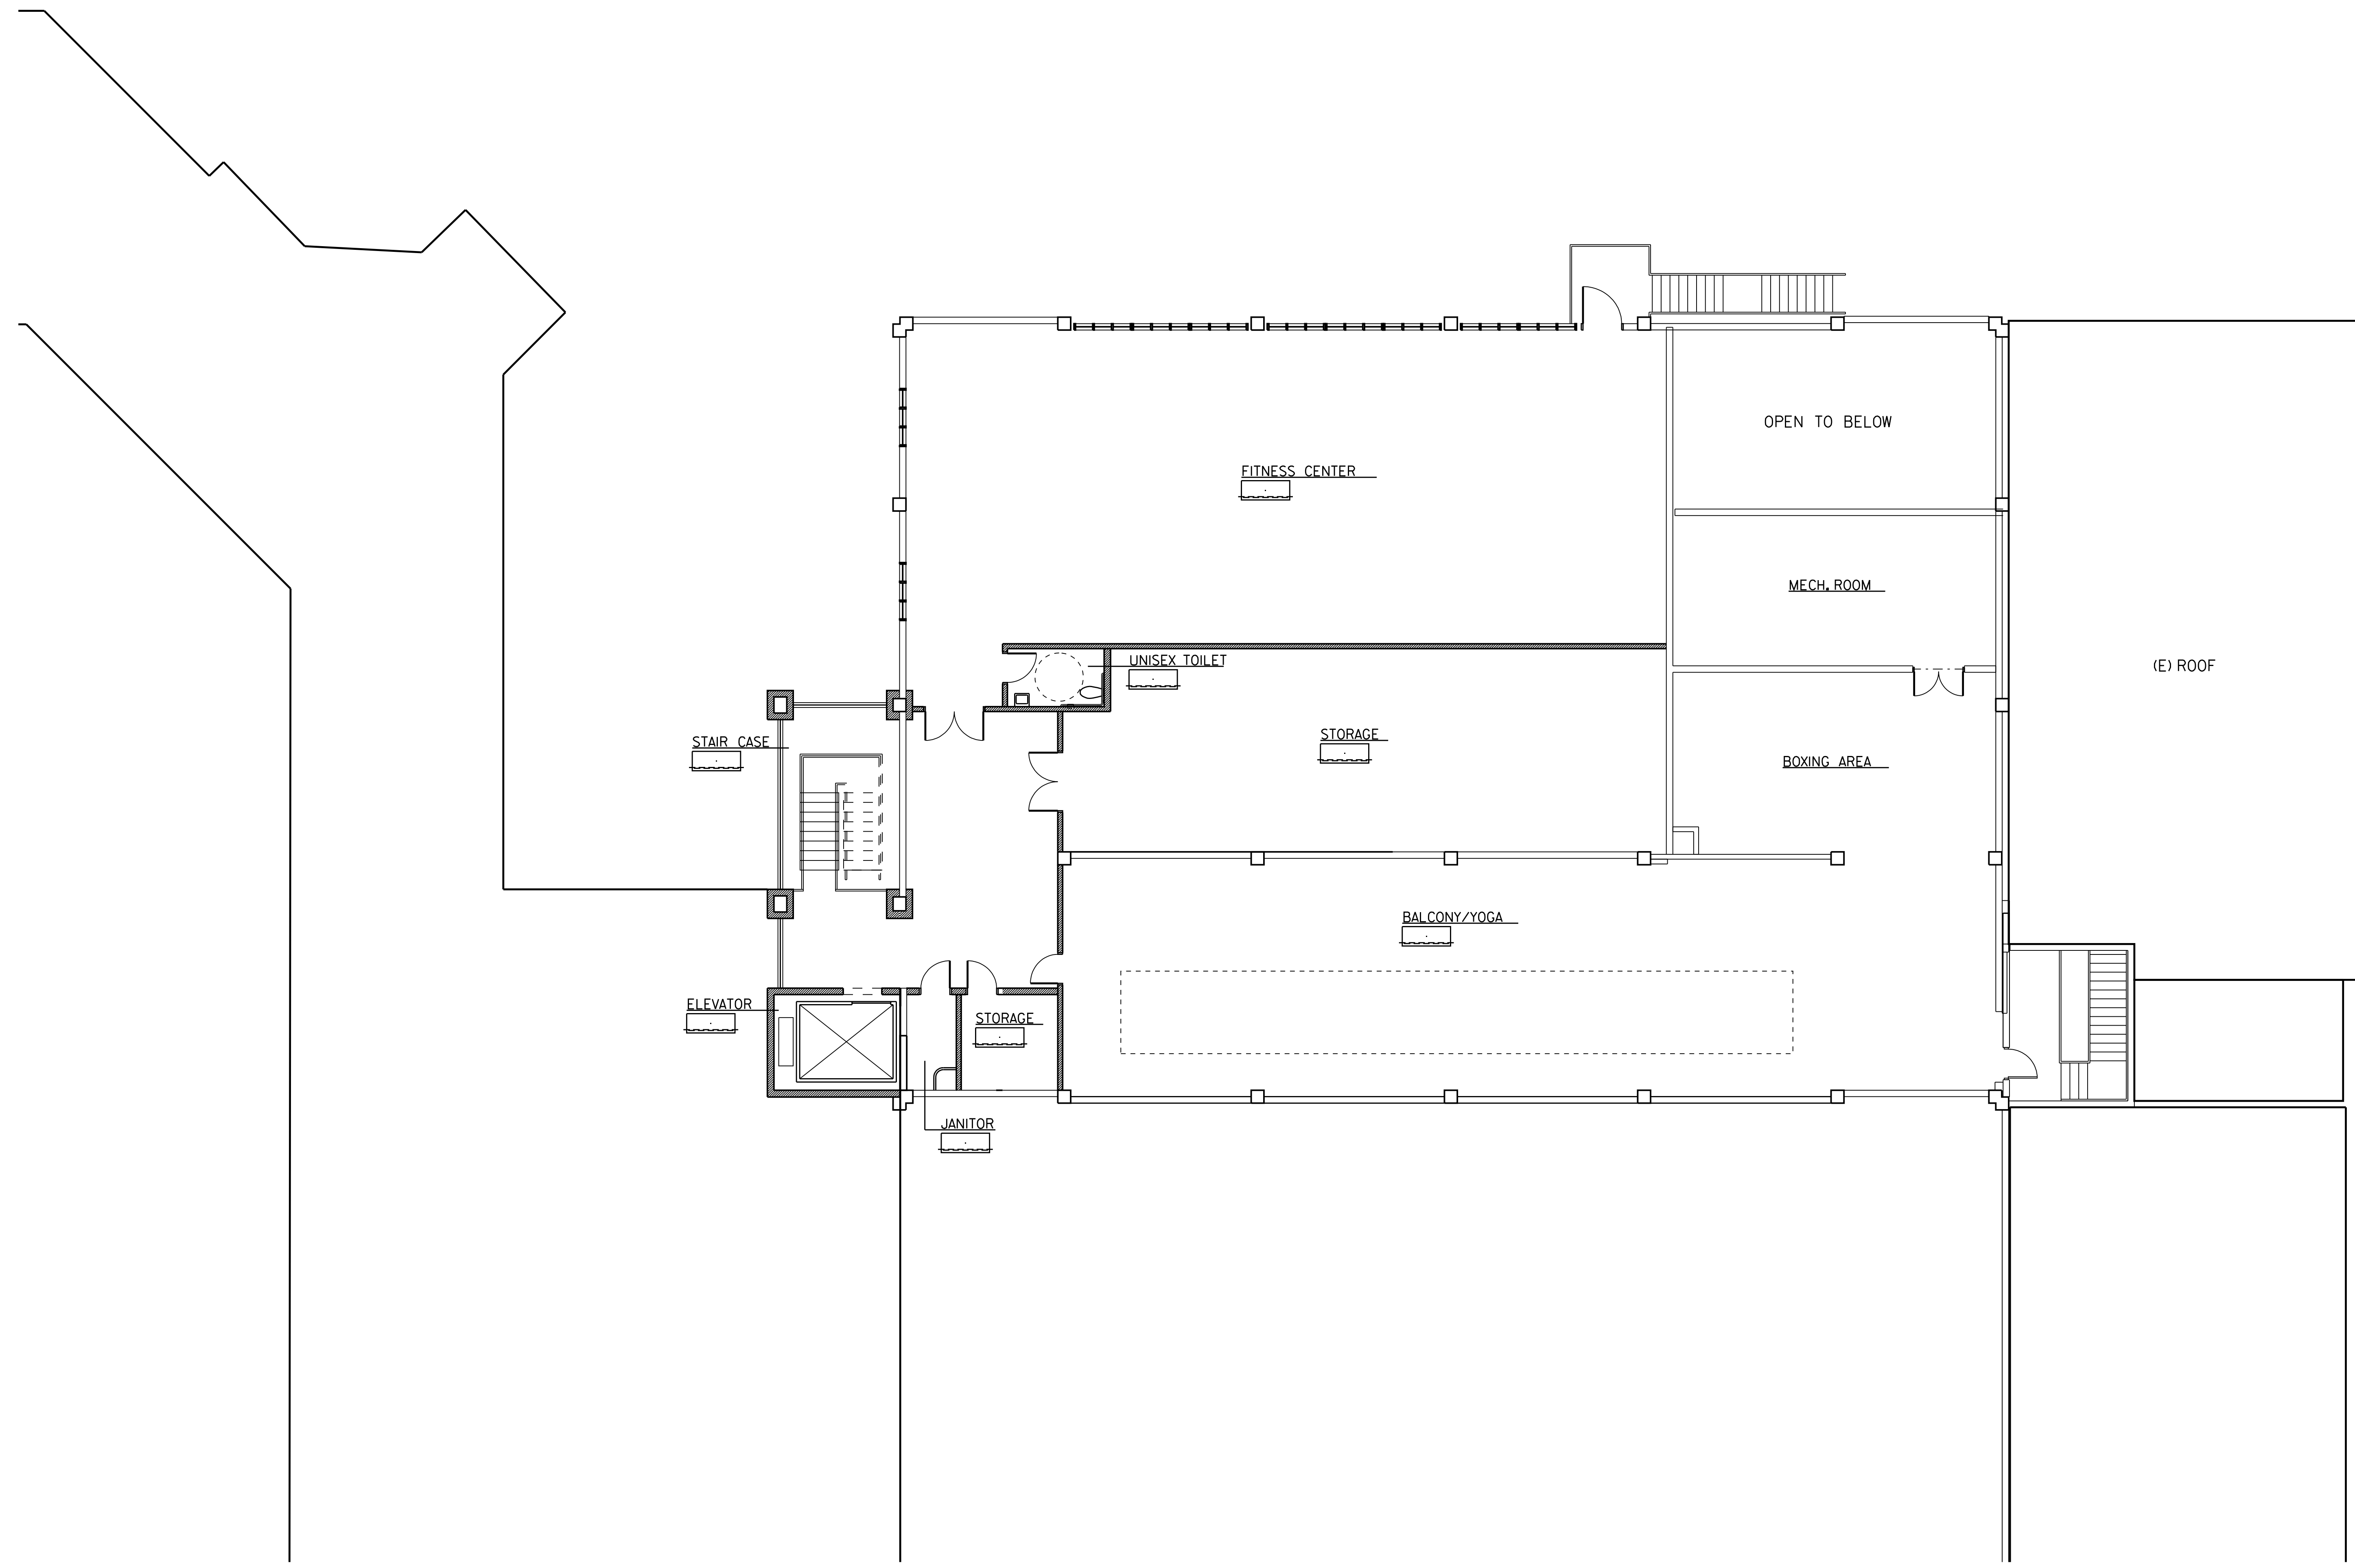

**SECOND FLOOR PLAN**

1/8" = 1' = 0"

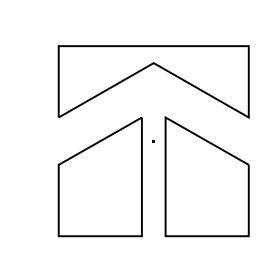

KEY PLAN

SEAL AGENCY REVIEW

PROJECT  
 DUCHEY REMODEL  
 CLAREMONT MCKENNA COLLEGE  
 DRAWING TITLE  
**SECOND FLOOR PLAN**

NO.	DATE	ISSUE	DRAWN BY	PROJECT NO.
1	2005-05-0			
		CHECKED BY		DATE
				6-22-2007
		DRAWING NO.		
		<b>A-2.2</b>		
		SHEET	OF	

USERNAME: #USERNAME##### DATE: #DATE##### TIME: #TIME####  
 FILE: #FILENAME#####